


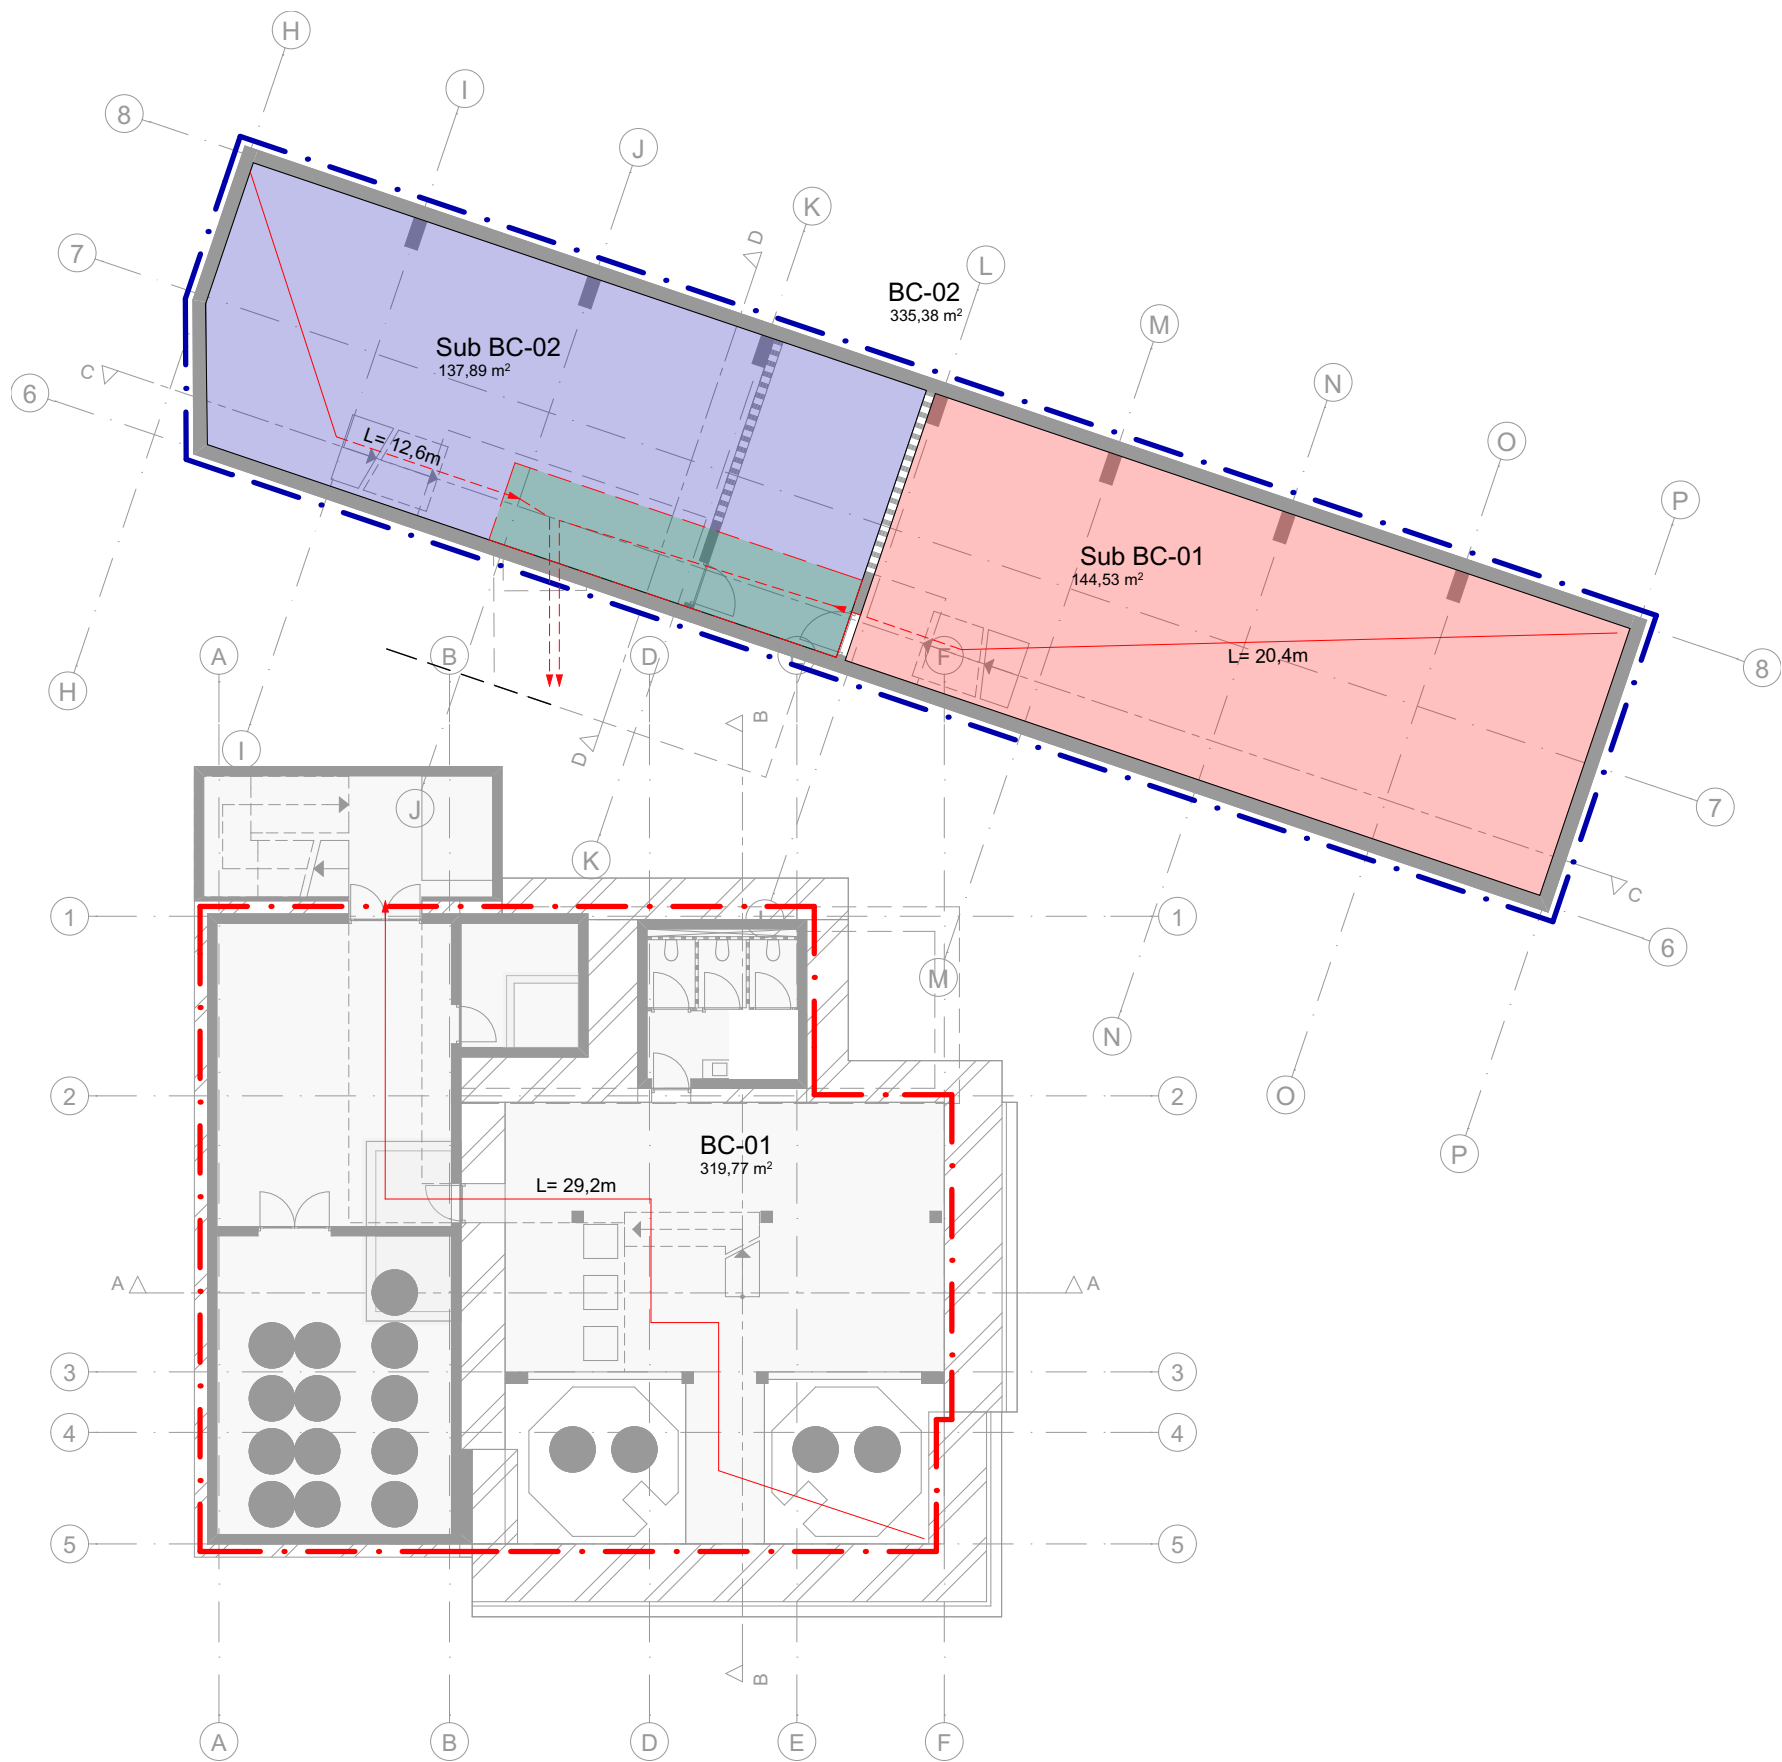

Brandcompartimentering		
Brandcompartiment	Verdieping	Oppervlakte
BC-01	Kelder -6.360	320
BC-01	Kelder -1.900	199
BC-01	Begane grond 0	307
BC-01	Verdieping +3.600	199
		1.025 m²
BC-02	Kelder -6.360	335
BC-02	Kelder -1.900	335
		670 m²
Sub BC-01	Kelder -6.360	145
		145 m²
Sub BC-02	Kelder -6.360	159
		159 m²
Sub BC-03	Kelder -1.900	22
		22 m²
		2.021 m²


Legenda - Brandveiligheid			
<div>BC-01</div>	brandcompartiment 01	<div></div>	extra beschermde vluchtroute
<div>BC-02</div>	brandcompartiment 02	<div></div>	vluchtroute
<div>Sub BC-01</div>	subbrandcompartiment 01	<div></div>	vluchtroute op andere verdieping
<div>Sub BC-02</div>	subbrandcompartiment 02	<div>WBD</div>	30 min WBDBO


Legenda - Brandveiligheid			
<div>BC-01</div>	brandcompartiment 01	<div></div>	extra beschermde vluchtroute
<div>BC-02</div>	brandcompartiment 02	<div></div>	vluchtroute
<div>Sub BC-01</div>	subbrandcompartiment 01	<div></div>	vluchtroute op andere verdieping
<div>Sub BC-02</div>	subbrandcompartiment 02	<div>WBD</div>	30 min WBDBO



Legenda - Brandveiligheid

BC-01	brandcompartiment 01		extra beschermde vluchtroute
BC-02	brandcompartiment 02		vluchtroute
Sub BC-01	subbrandcompartiment 01		vluchtroute op andere verdieping
Sub BC-02	subbrandcompartiment 02		WBD 30 min WBDBO

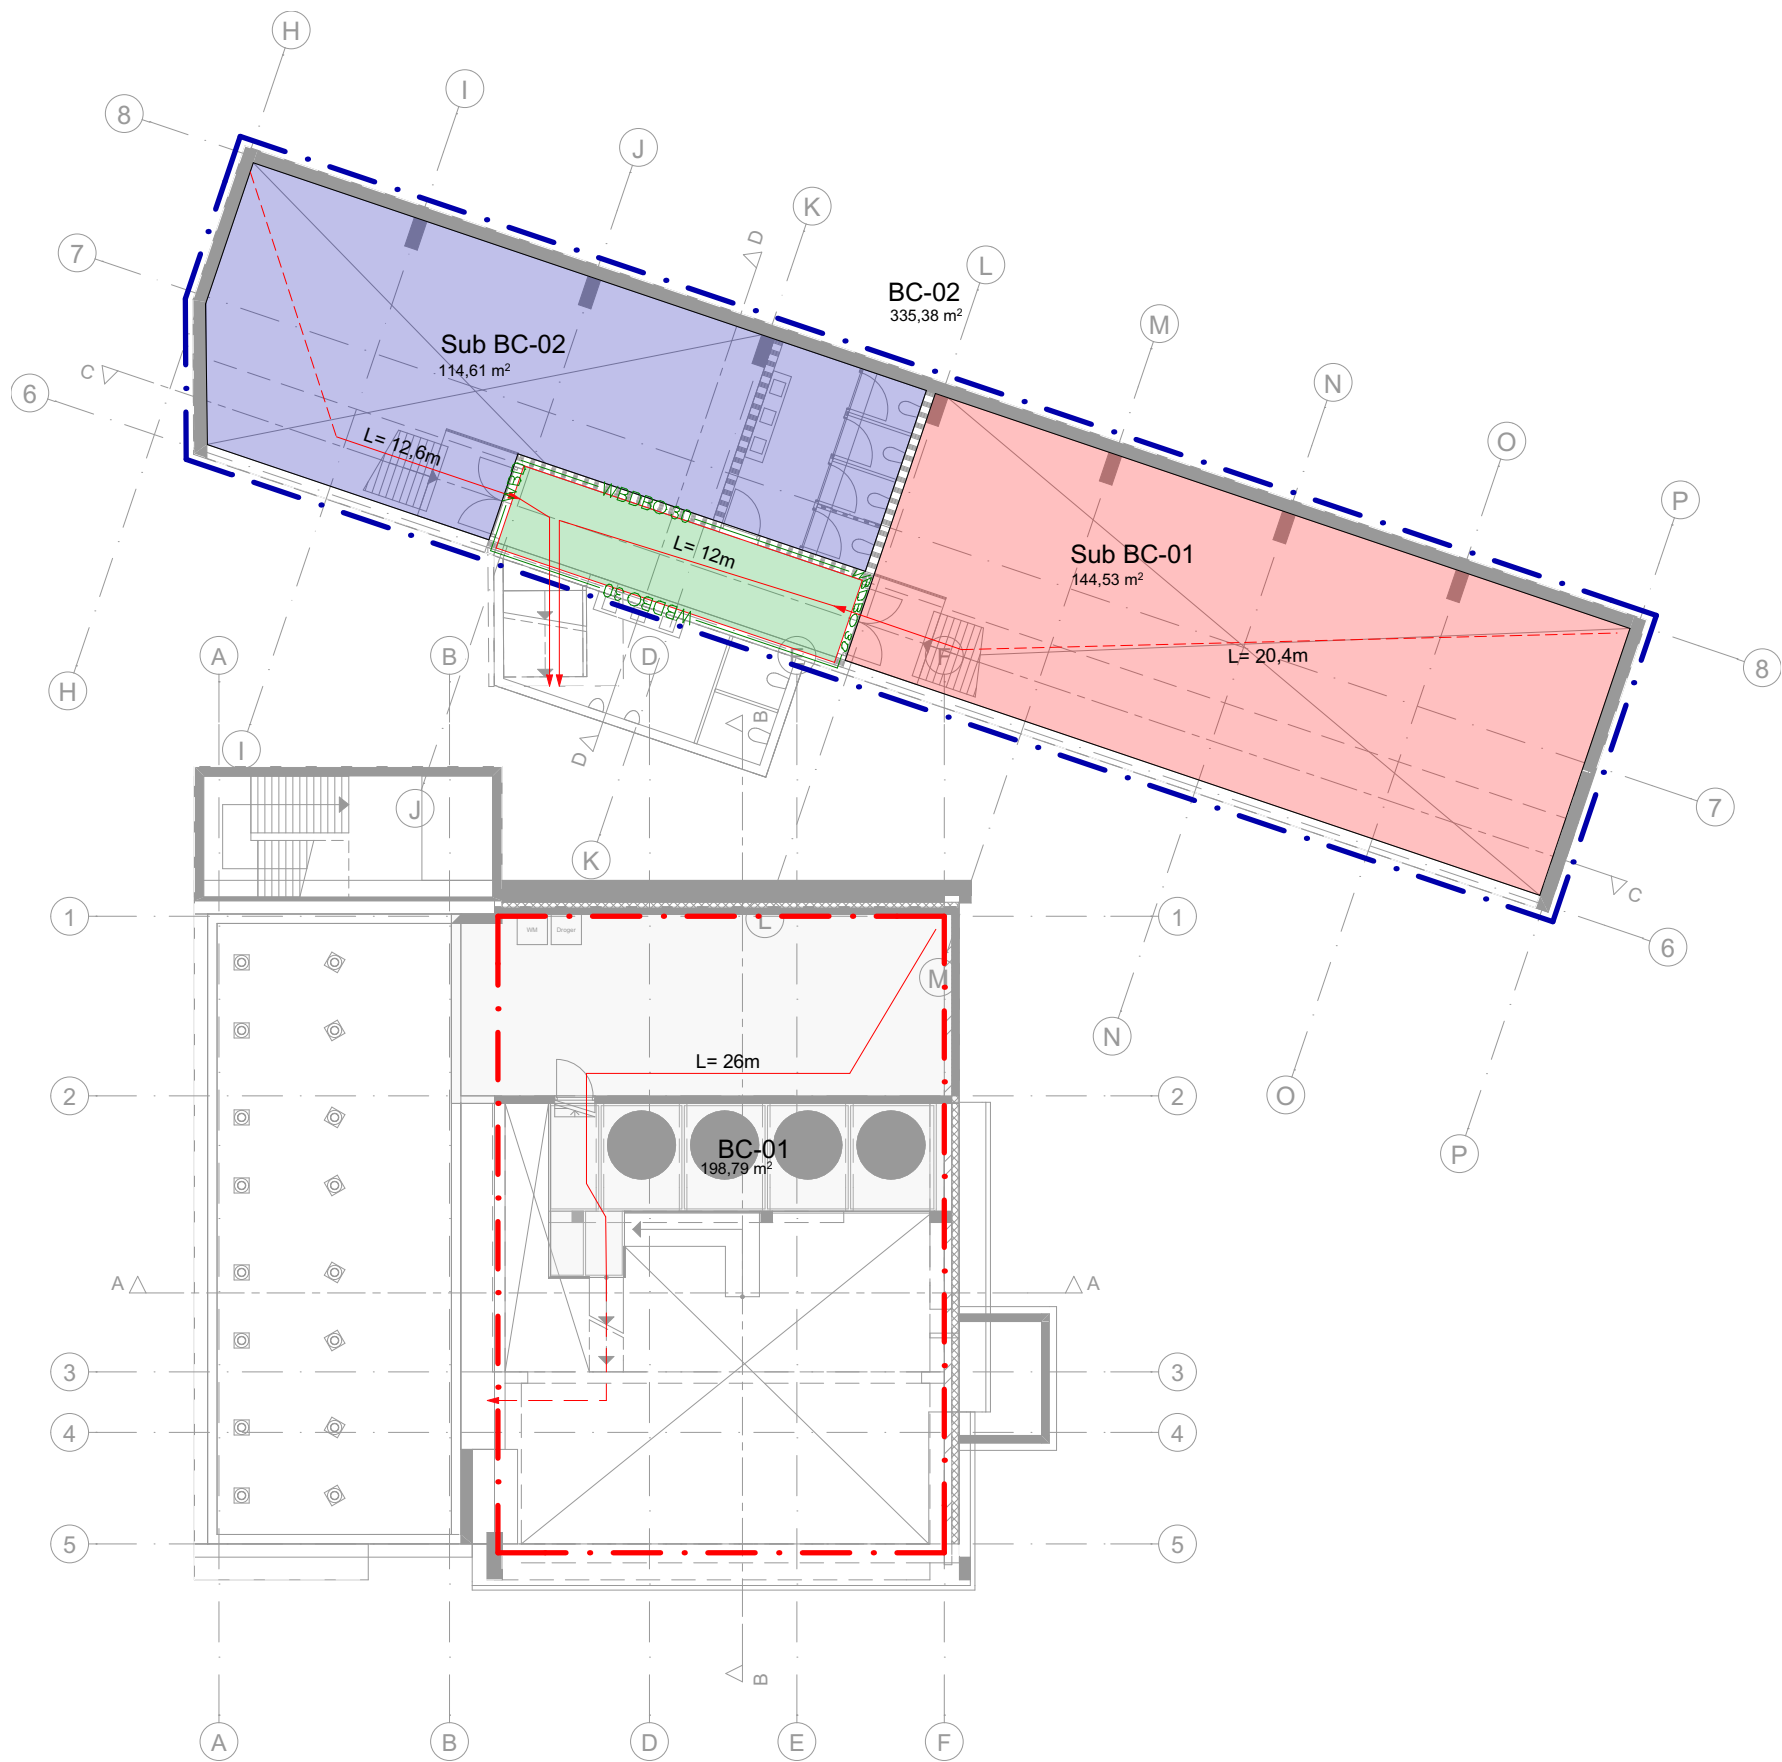

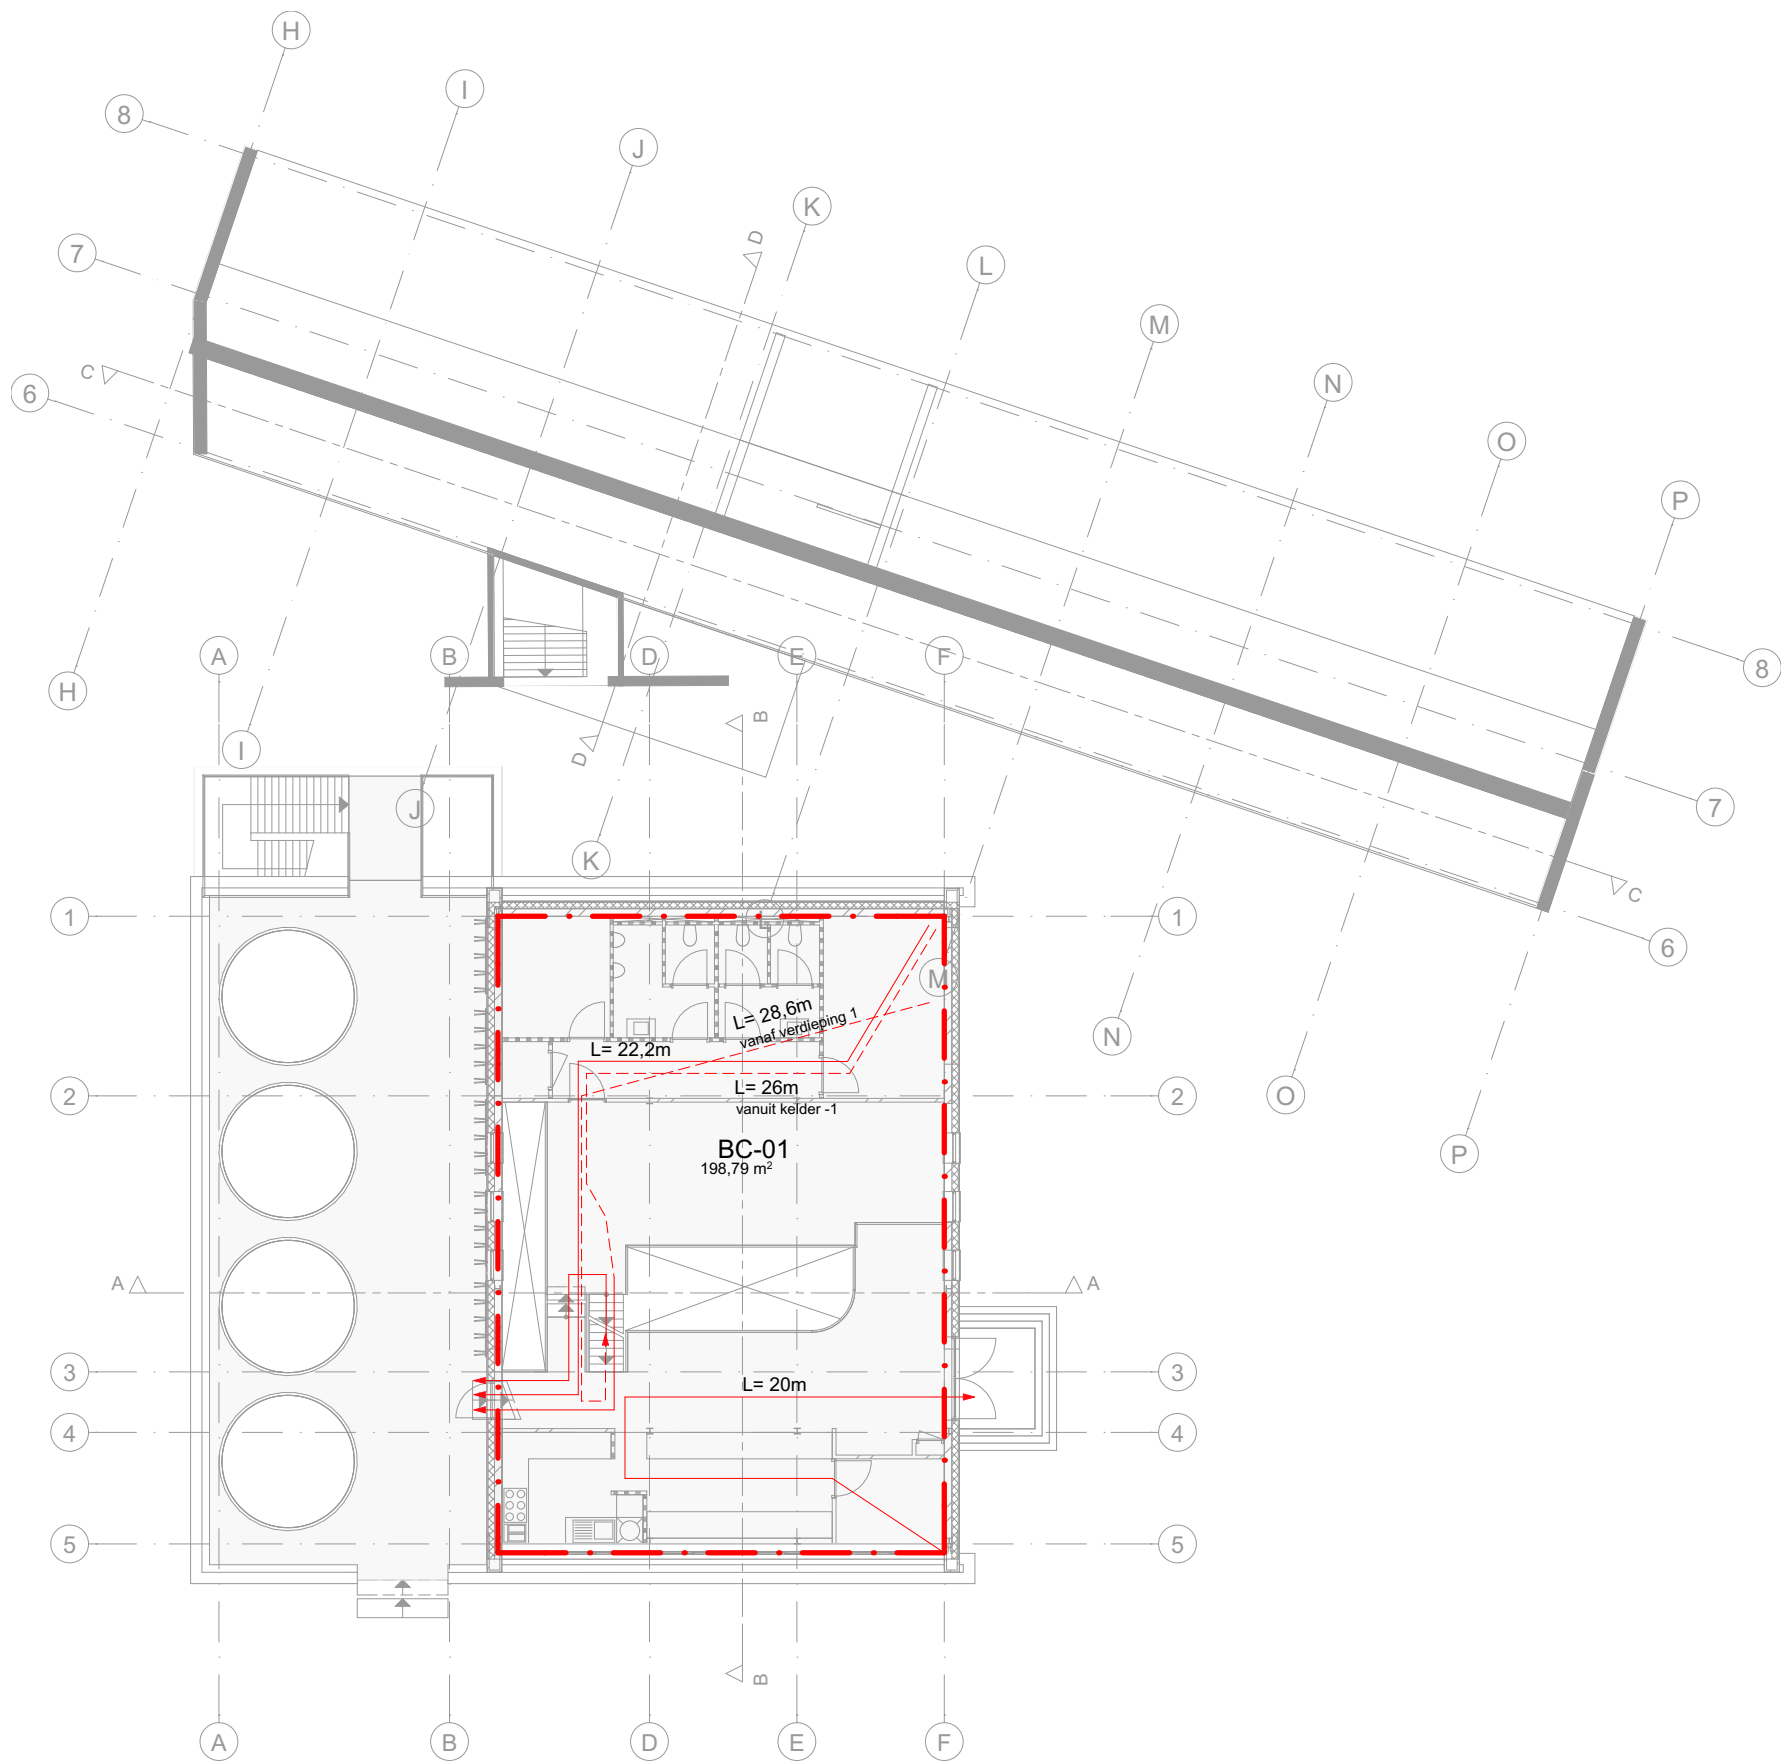

Legenda - Brandveiligheid

BC-01	brandcompartiment 01	extra beschermde vluchtroute
BC-02	brandcompartiment 02	vluchtroute
Sub BC-01	subbrandcompartiment 01	vluchtroute op andere verdieping
Sub BC-02	subbrandcompartiment 02	WBD 30 min WBDO

ReDevelopment Company



PROJECTNUMMER
1702
SCHAAL
1:200
FORMAAT
A3

TEKENINGNUMMER
DO.600.02
DATUM
25-05-2017

ONDERWERP
Begane grond
FASE
Definitief Ontwerp

STATUS
DEFINITIEF

